


INSTALLATION

WELD IN
• BOLT IN
• STANDARD CLAMP IN
• CONCEALED CLAMP IN



GLAZING THICKNESS RANGES FROM ????  
STANDARD PLATE CUT RADIUS IS ???

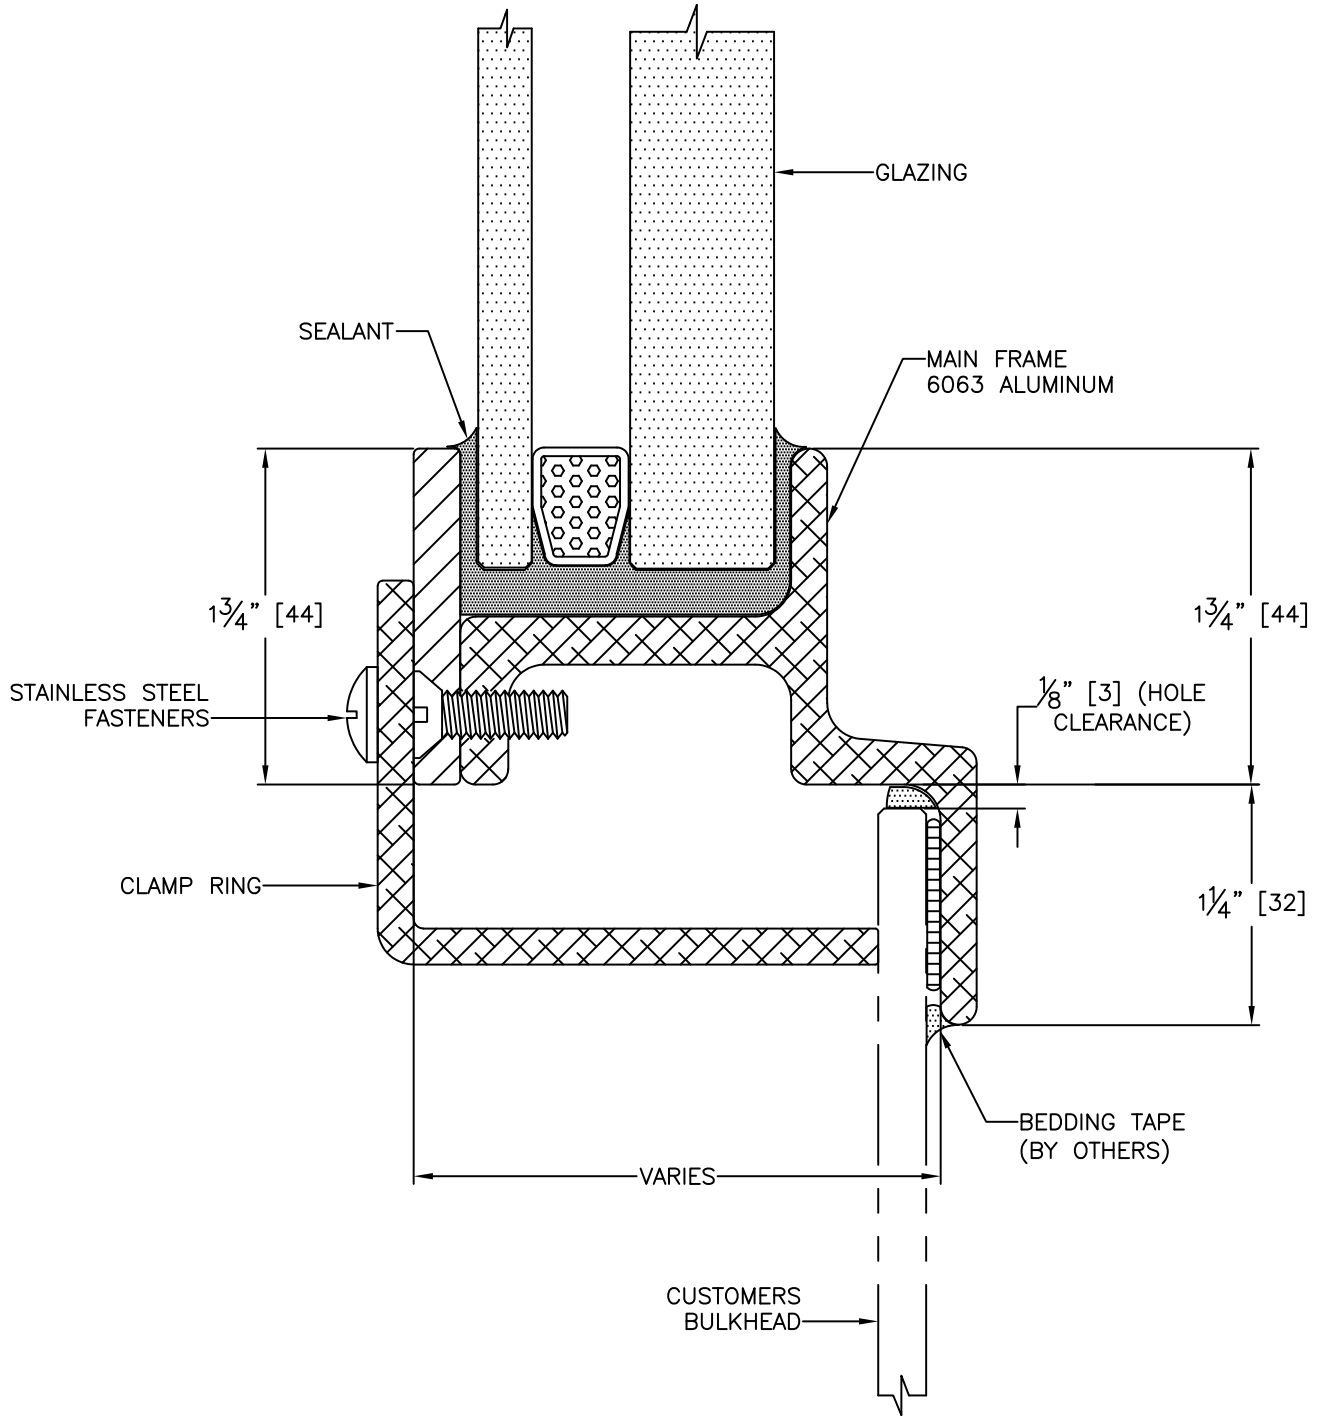

TITLE: FIXED WINDOW

MODEL NO. PCM-1124-FX

REV  
—

SCALE: FULL SIZE SHEET: 1 OF: 1