


INSTALLATION

WELD IN
• BOLT IN
• STANDARD CLAMP IN
• CONCEALED CLAMP IN

EXTERIOR →

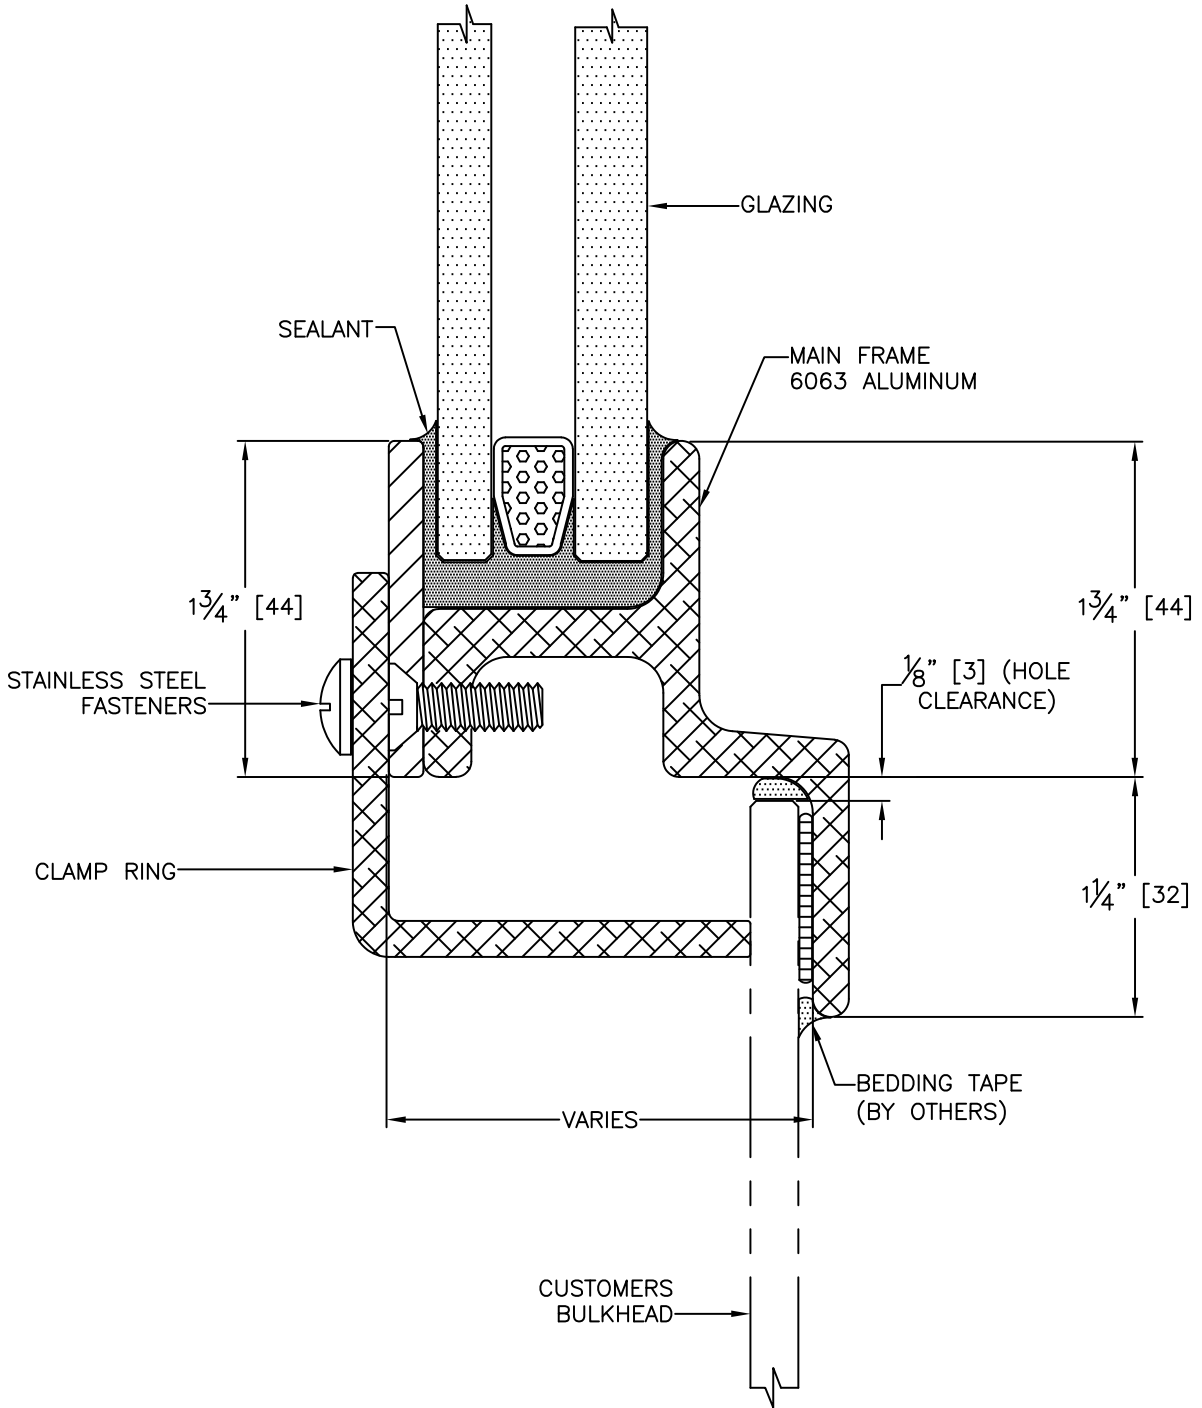

GLAZING THICKNESS RANGES FROM ????

STANDARD PLATE CUT RADIUS IS ???



TITLE: FIXED WINDOW

MODEL NO. PCM-1125-FX

REV  
—

SCALE: FULL SIZE SHEET: 1 OF: 1